



pipe support for stabling system

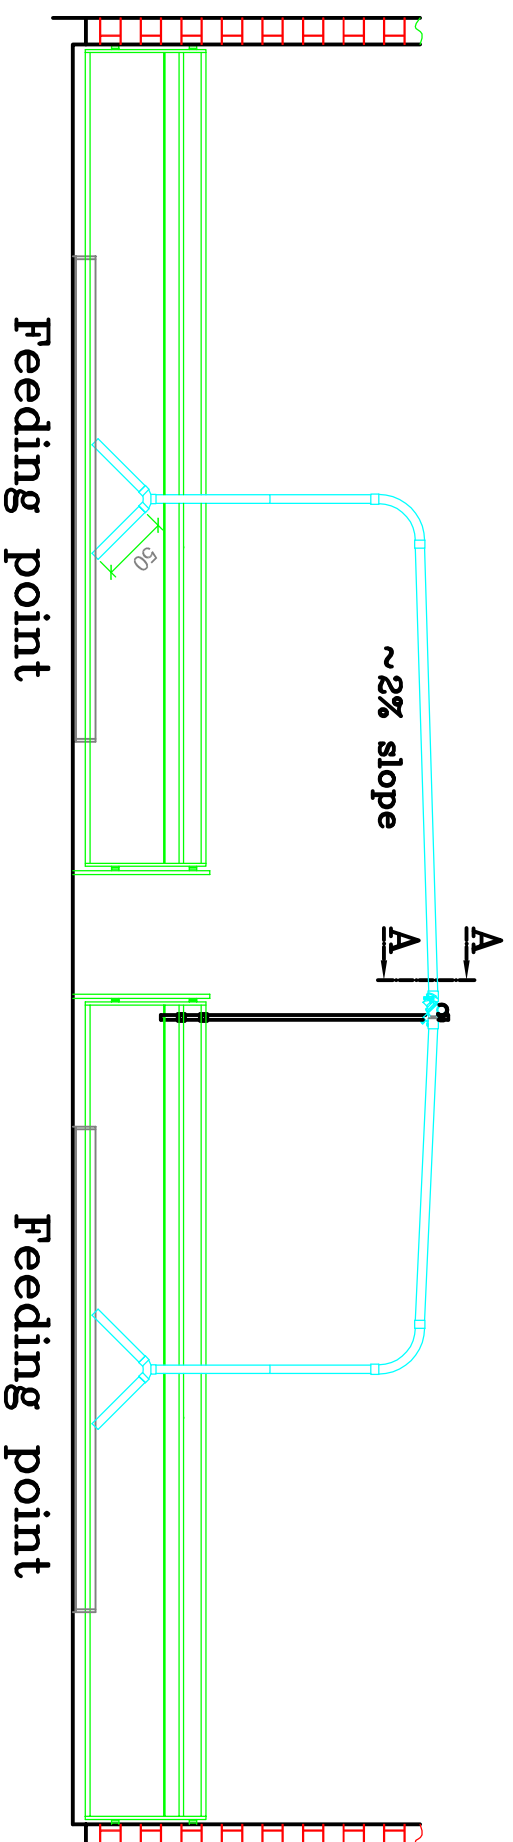

View A-A

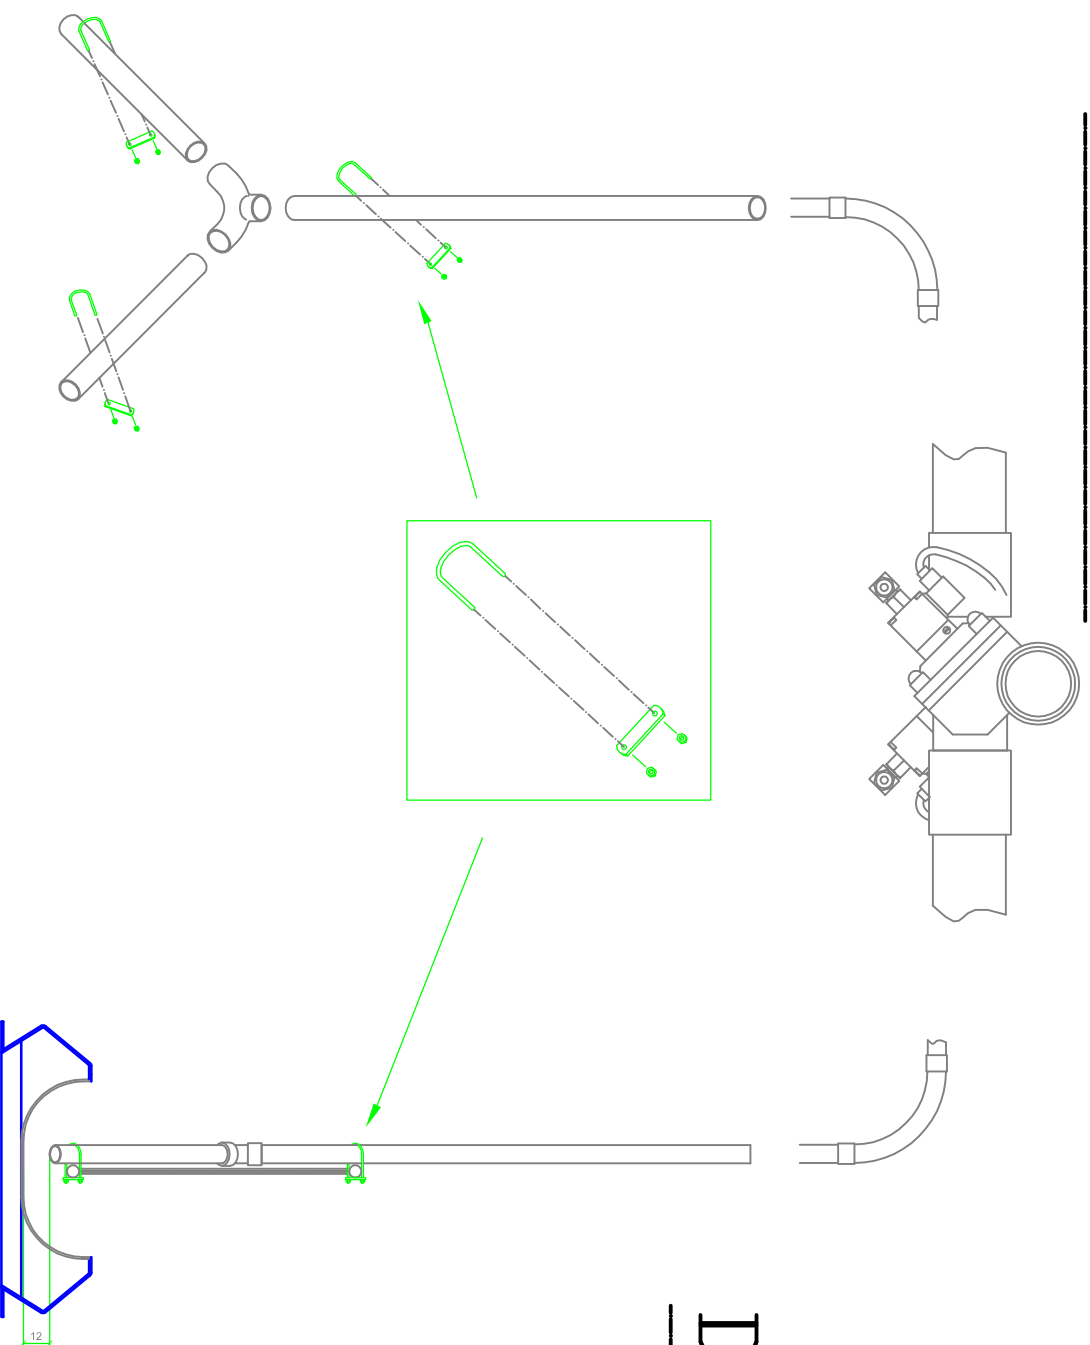

Detail Feeding point

Draft drawing for offers. NOT to be used for CONSTRUCTIONAL PLANNING!
Responsible: The drawing is the property of the manufacturer. Any reuse is prohibited.

DRAFT		Project: 1000 Feeding Point	
Client:	Douglas Zellen	Scale:	1:100
Address:	Europek USA	Version:	01/2023
		Author:	SCHAUER
		Company:	SCHAUER